
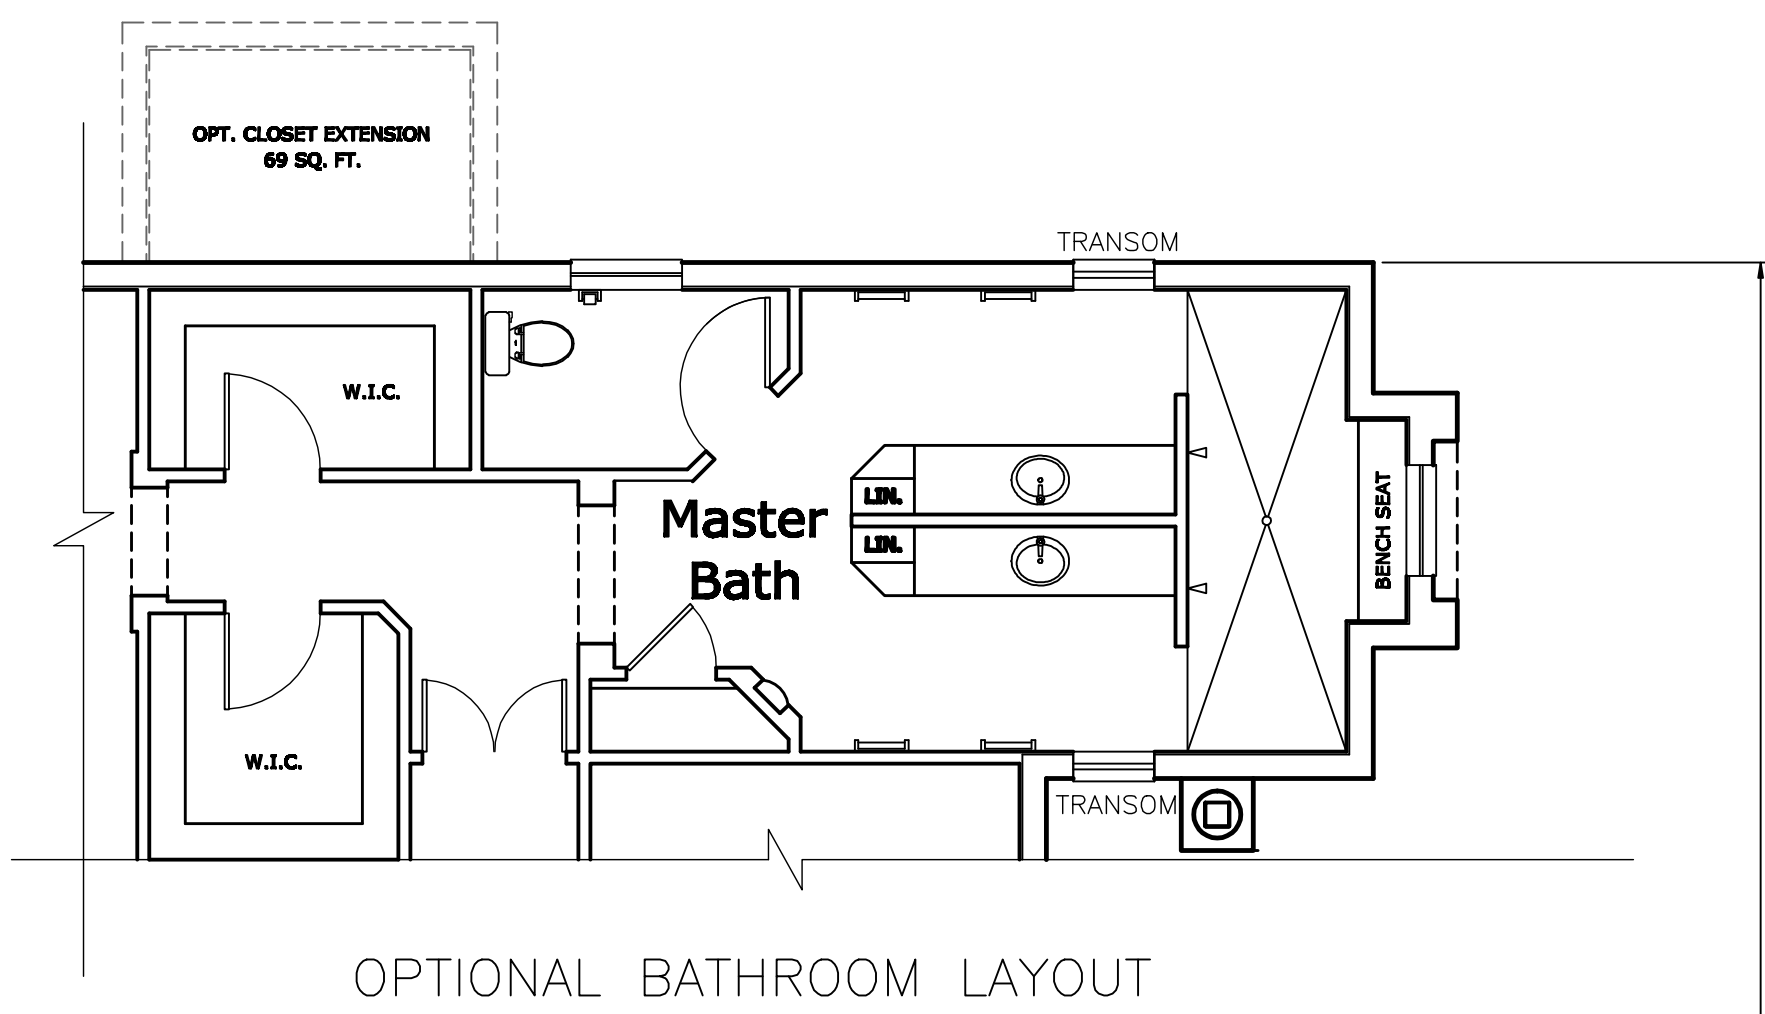


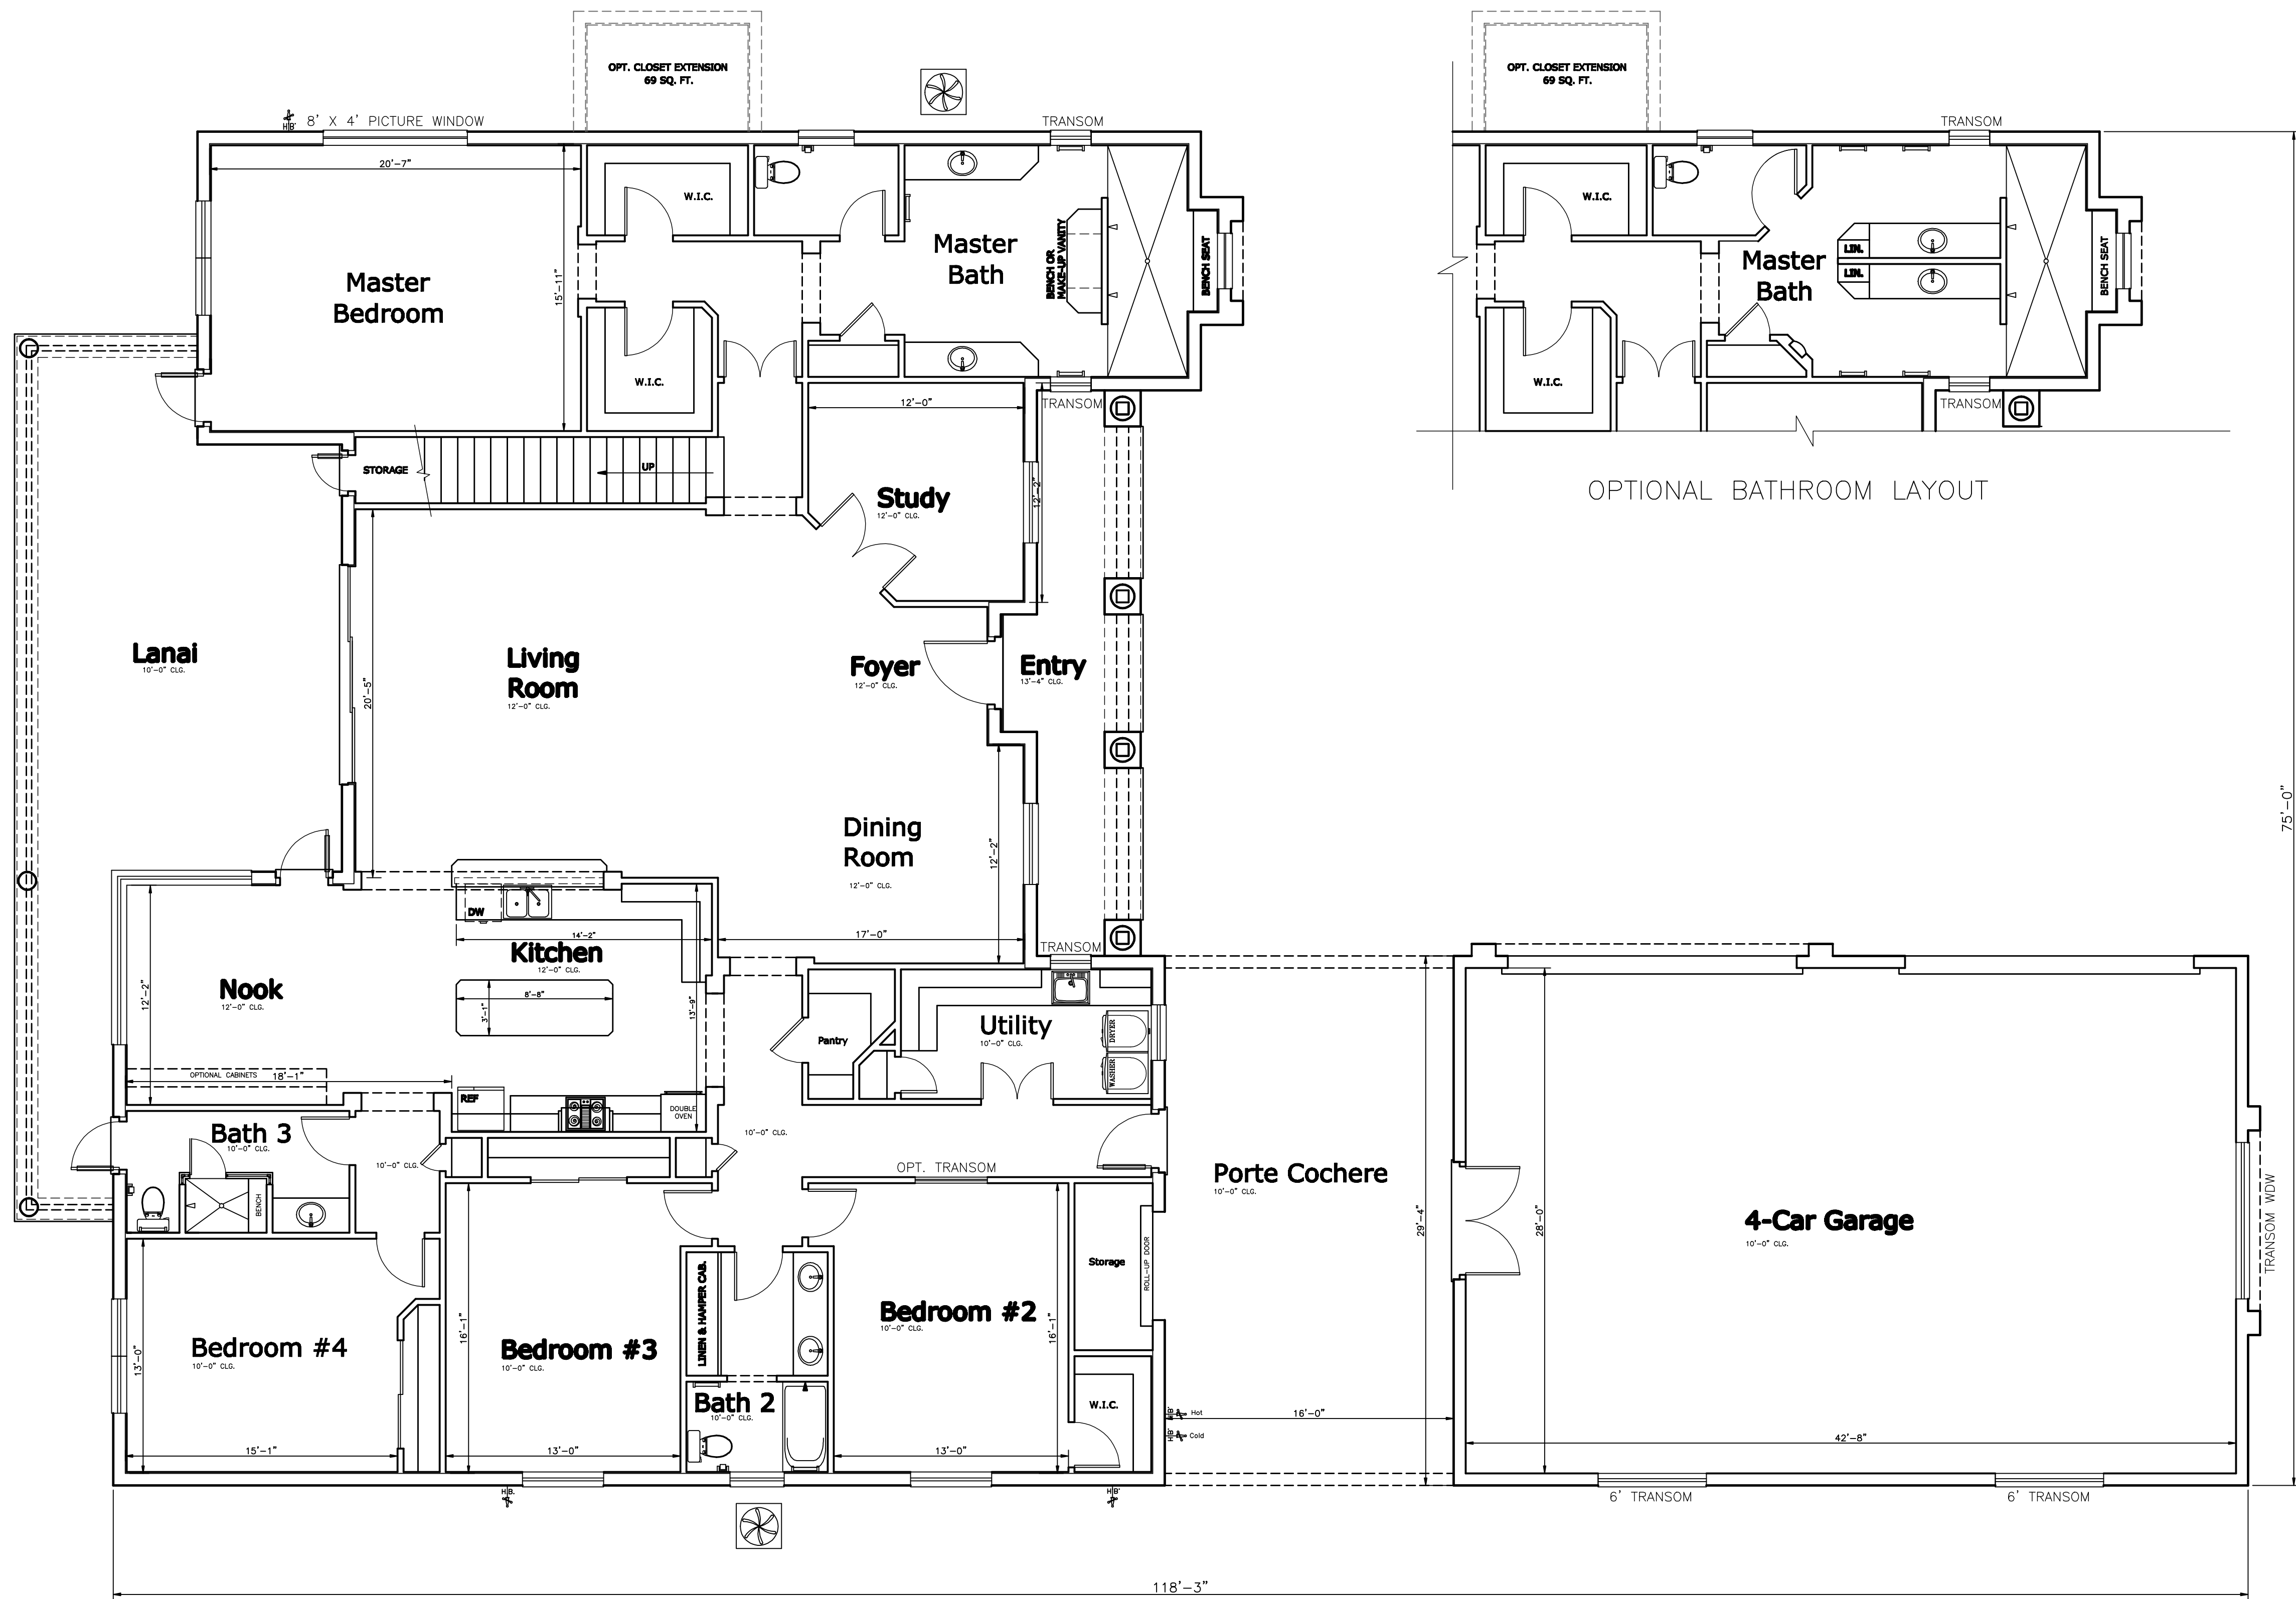

COPYRIGHT DISCLAIMER

UPON RECEIPT OF THESE PLANS, IPC SERVICES, INC. CUSTOMERS ACKNOWLEDGE THAT ANY PLANS PREVIOUSLY GIVEN TO IPC SERVICES INC. TO BE USED AS GUIDELINES IN THE GENERAL FABRICATION OF IPC SERVICES INC. -PRODUCED PRODUCTS HAVE BEEN PURCHASED BY CUSTOMER WITH THE EXPRESSED CONSENT FROM THE ORIGINAL COPYRIGHT REGISTRANT AND HAVE INDEMNIFIED AND WILL HOLD IPC SERVICES INC. HARMLESS FROM ANY CLAIMS OR LAWSUITS THAT MAY ARISE THROUGH THE PRODUCTION OF SUCH PRODUCT(S), INCLUDING COPYRIGHT INFRINGEMENT. IN ADDITION, IPC SERVICES OR ITS EMPLOYEES ARE NOT TO BE HELD RESPONSIBLE FOR ANY LEGALITIES REGARDING DESIGN ORIGINATOR / OWNERSHIP AND /OR DESIGN PROPRIETORSHIP. COPYRIGHTS TO ALL PRODUCTS AND DESIGNS CONCEIVED JOINTLY BY IPC SERVICES, INC., ICI BUILDERS GROUP, INC. AND SAID CLIENT HEREIN ARE CONSIDERED TO BE HELD BY THESE ENTITIES ONLY. THIRD PARTY USE WITHOUT WRITTEN CONSENT BY THESE ENTITIES IS STRICTLY PROHIBITED AND WILL RESULT IN LEGAL ACTION AGAINST ANY AND ALL INDIVIDUALS OR ENTITIES THAT BENEFITED EITHER MONETARILY OR OTHERWISE.

HOME OWNER PLAN ACCEPTANCE

CUSTOMER SIGNATURE _____ DATE _____
CUSTOMER SIGNATURE _____ DATE _____

SQUARE FOOTAGES

LIVING	3,800
GARAGE	1,335
PORTE COCHERE	469
LANAI	588
ENTRY PORCH	193

NOTE: 1,500 SQ. FT. ADDITIONAL UPSTAIRS BONUS AREA NOT INCLUDED IN TOTAL

TOTAL 6,385 SQ. FT.

DRAWING STATUS

1
OF
2

- FOR OFFICE USE ONLY -

HARBOR HILLS
COUNTRY CLUB

INITIAL PHASE CONSTRUCTION
SERVICES, INC.
1016 S.E. SILVER SPRING BLVD., OCALA, FLORIDA 34470 SUITE 147
PHONE 352-733-8888 FAX 352-733-7208 WEB SITE: www.ipscs.com
LANSING, MICHIGAN 48306

NEIGHBORHOOD	BLOCK	LOT	CLOSING DATE:
			07/06/2012 - PRELIMINARY 7/18/2012 - PRELIMINARY REVISIONS STARTED
A NEW MODEL HOME FOR:			TYPICAL SCALE: 3/16" = 1'-0"
Moreman Residence		ELEVATION CALL OUT	
MODEL CALL OUT:	Arrezzo II	IPC SERVICES JOB NUMBER	12039
DESIGN BY:	David Gray		

PAGE NUMBER
1
OF
2

INTERIOR DIMENSION ARE TO THE BLOCK WALL AND NOT THE FURING STRIP

(C) Copyright Harbor Hills 2004 All Rights Reserved